

AREA CALC UNIT B


LIVING AREA 2,425 SQ FT  
 OUTSIDE LIVING AREA 368 SQ FT

TOTAL AREA 2,793 SQ FT

AREA CALC UNIT A

LIVING AREA 2,293 SQ FT  
 OUTSIDE LIVING AREA 377 SQ FT  
 BALCONY 111 SQ FT

TOTAL AREA 2,781 SQ FT

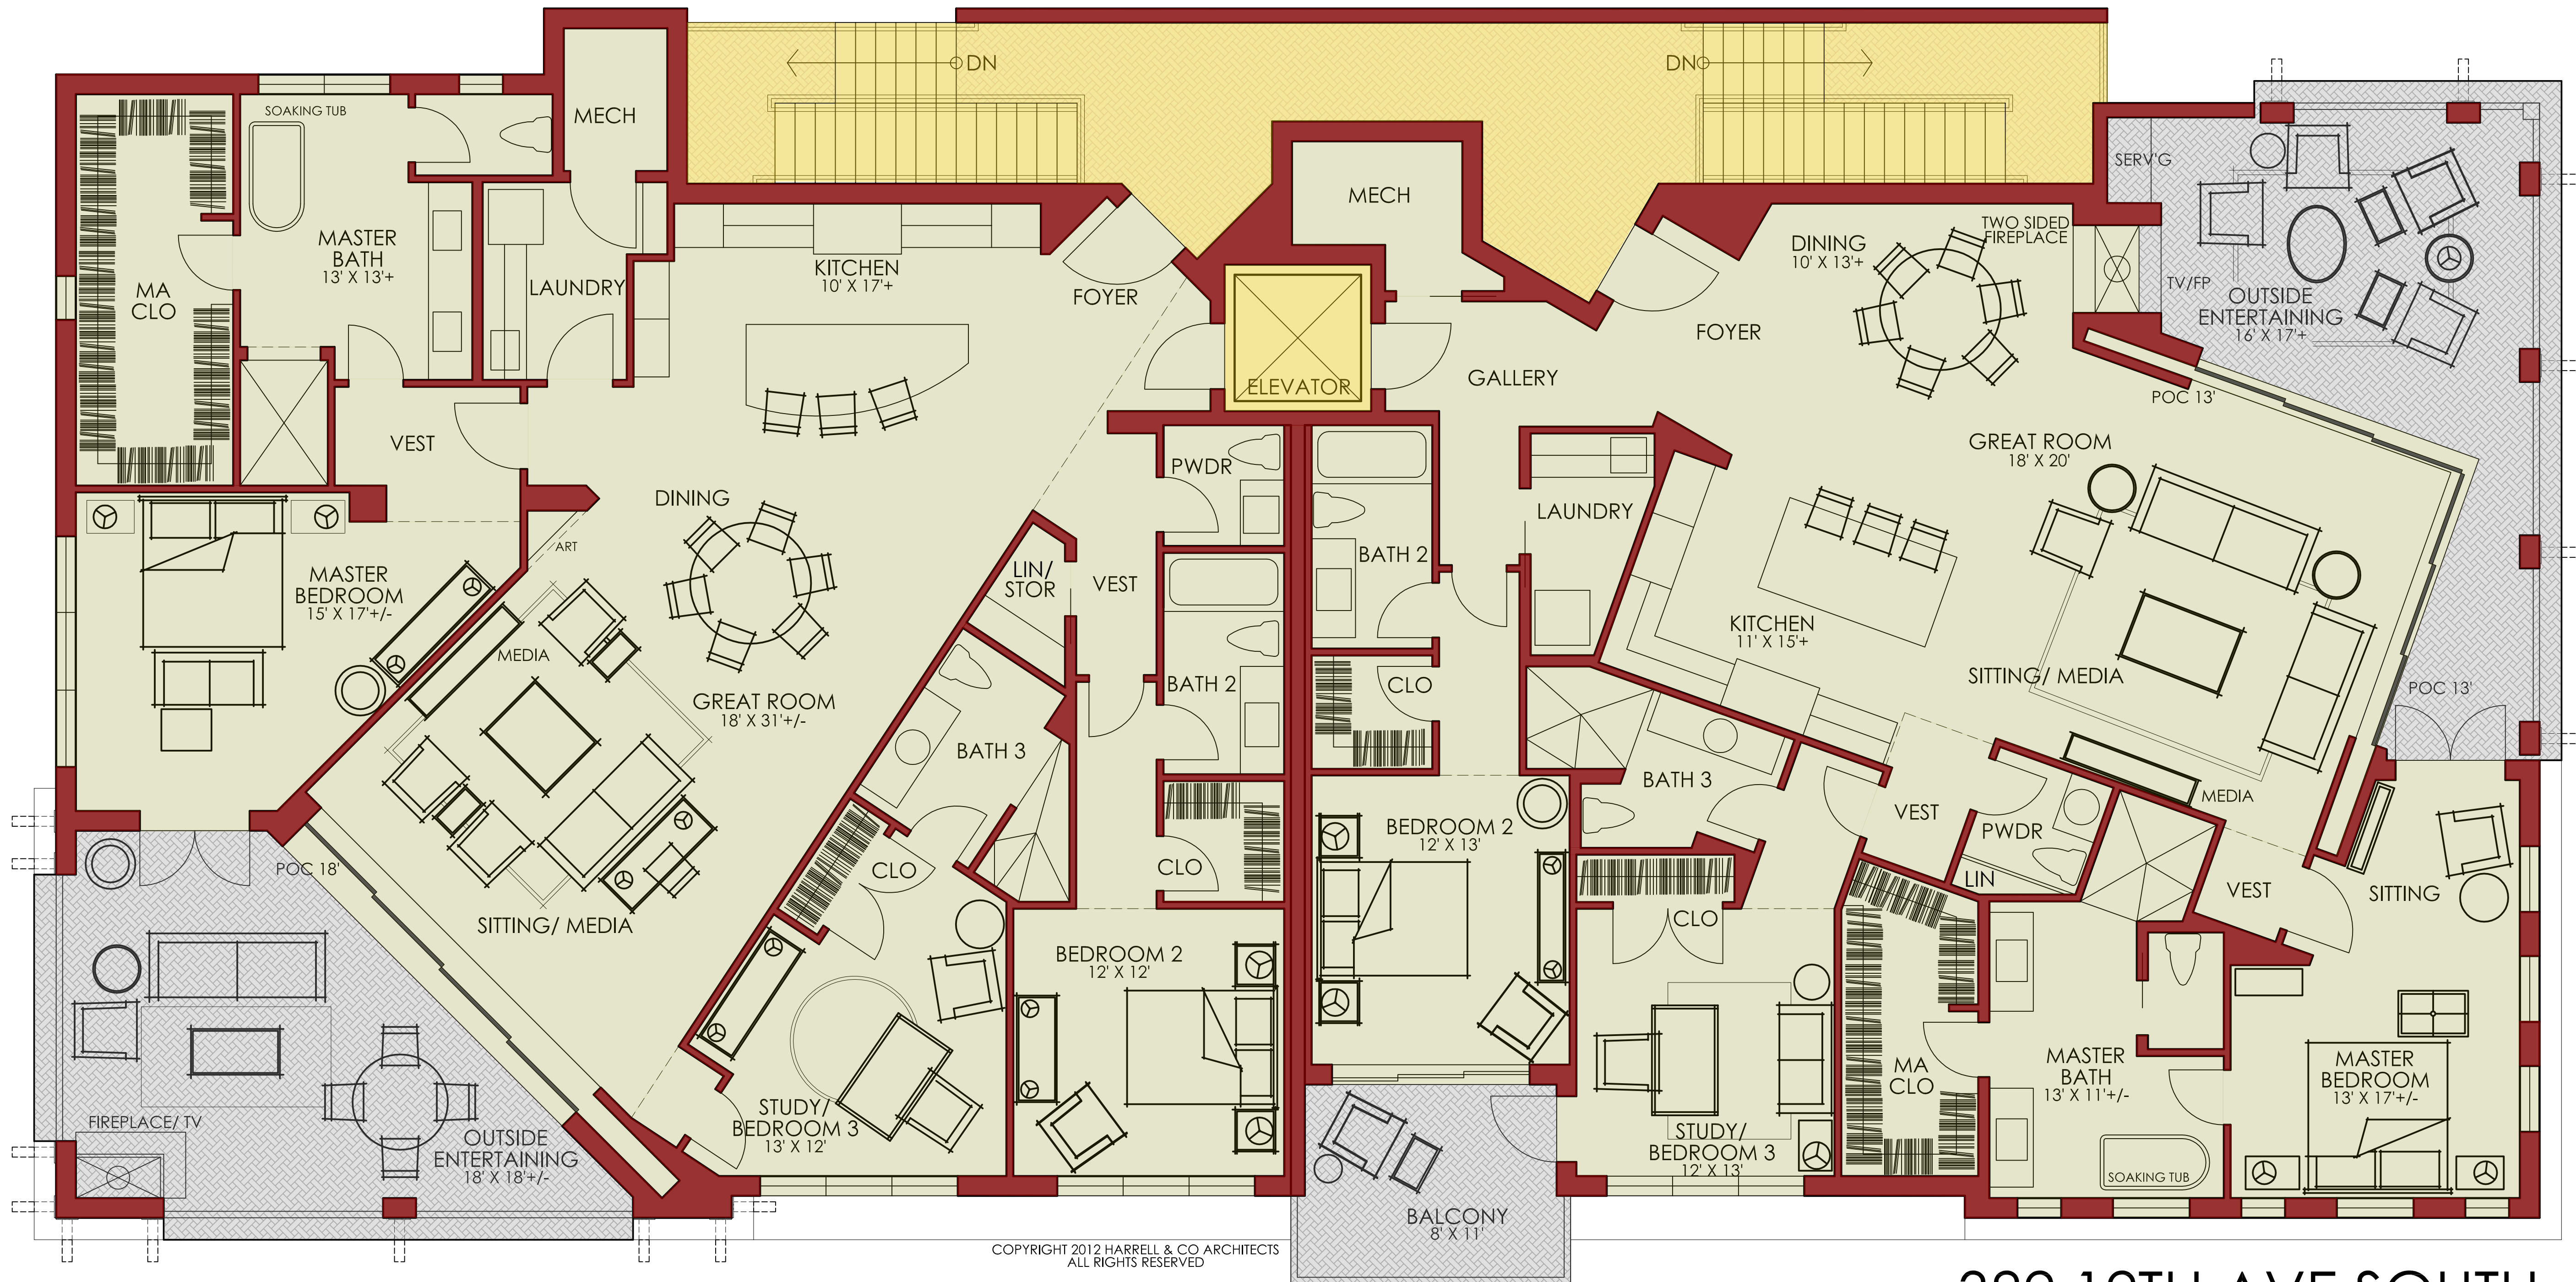


12TH AVENUE SOUTH

COPYRIGHT 2012 HARRELL & CO ARCHITECTS  
 ALL RIGHTS RESERVED

THIRD FLOOR PLAN  
 SCALE: 1/4" = 1'-0"

4TH STREET SOUTH

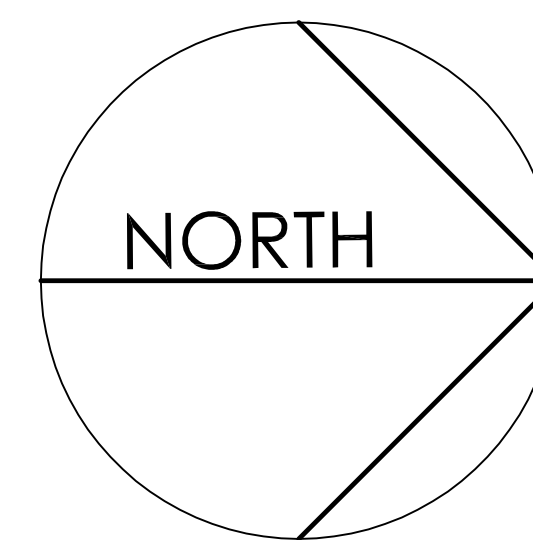

382 12TH AVE SOUTH  
 FOR NAPLES REDEVELOPMENT

**HARRELL & CO**  
**ARCHITECTS**

2241 EAST TAMiami TRAIL SUITE 4  
 NAPLES FL USA 34112 AA 0002700  
 239 435 1250 F 239 732 7048

A. JEFFREY HARRELL AR0012615  
 COPYRIGHT 2012 HARRELL & COMPANY ARCHITECTS - FLORIDA, INC.  
 ALL RIGHTS RESERVED